

**NOT FOR CONSTRUCTION:
SEE STRUCTURAL PLANS FOR ALL FINAL INFORMATION**


LAYOUT DRAWING ACCEPTED BY: _____ DATE _____
 LAYOUT DRAWING ACCEPTED BY: _____ DATE _____
 SALES REPRESENTATIVE: _____ DATE _____




Designed Especially for:
GIACOMO CAPACCI ARABIANS
 AREZZO, TOSCANA, ITALY
 By: BARNOLOGIST
 (844) BARNs4U

P.O. NUMBER _____
 DATE 10-30-08 _____
 REVISED DATE _____
 PAGE 1 OF 2




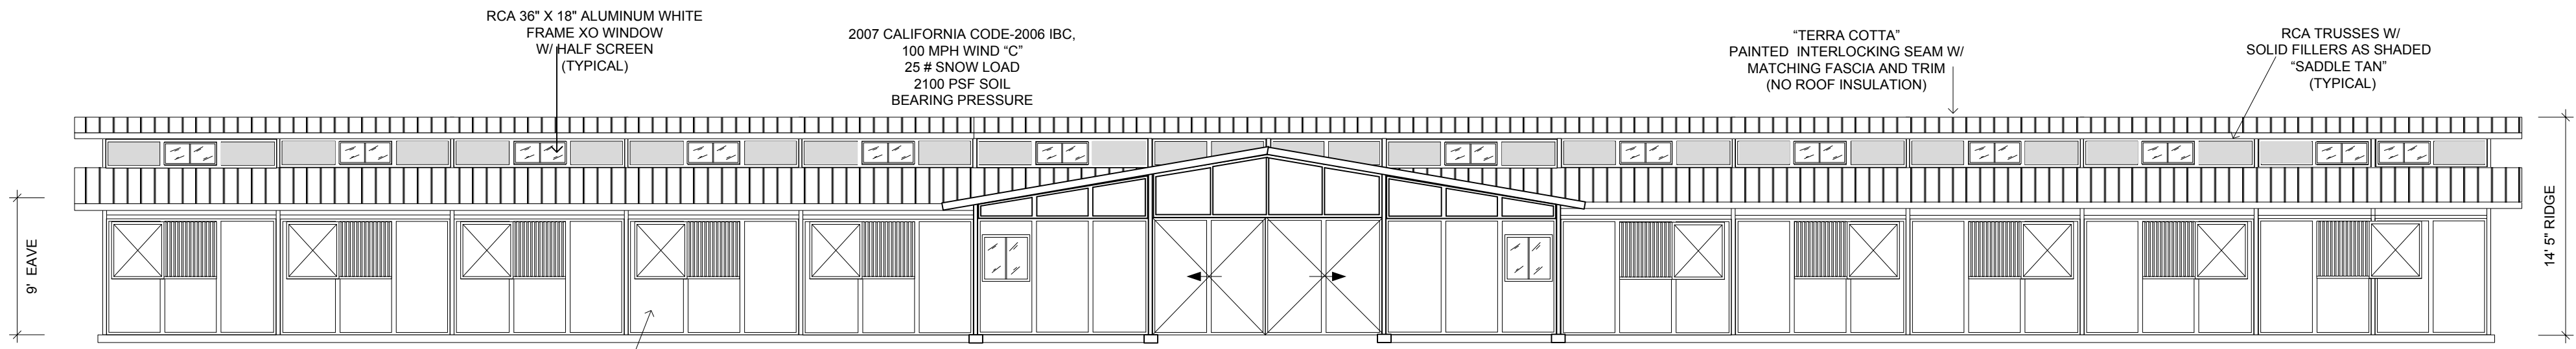


FRONT ELEVATION

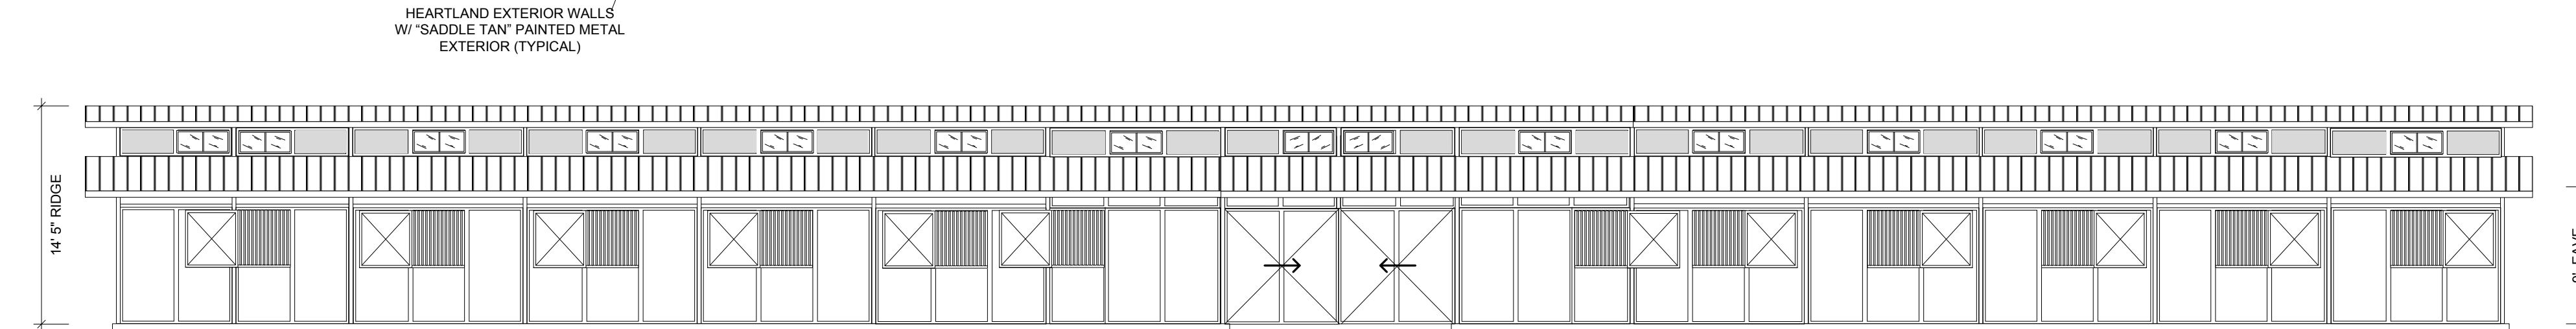

REAR ELEVATION

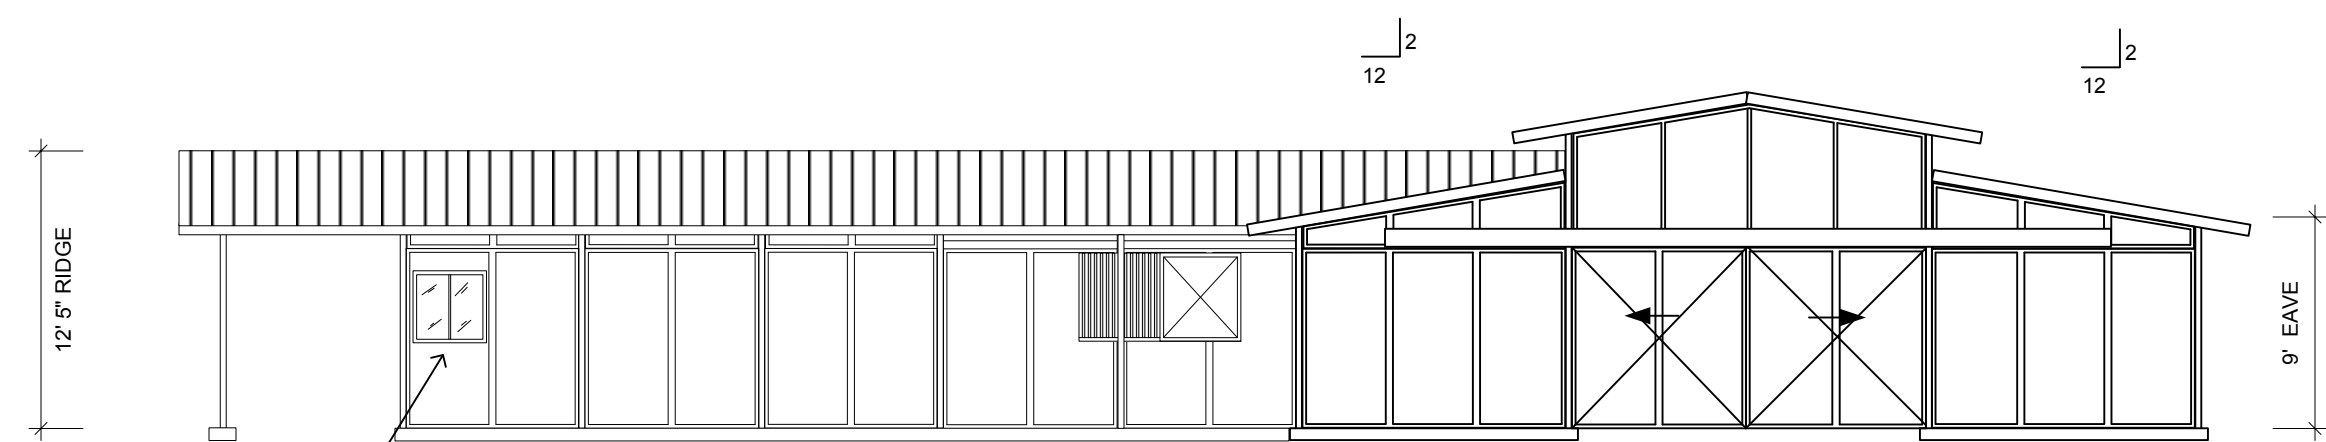

LEFT ELEVATION

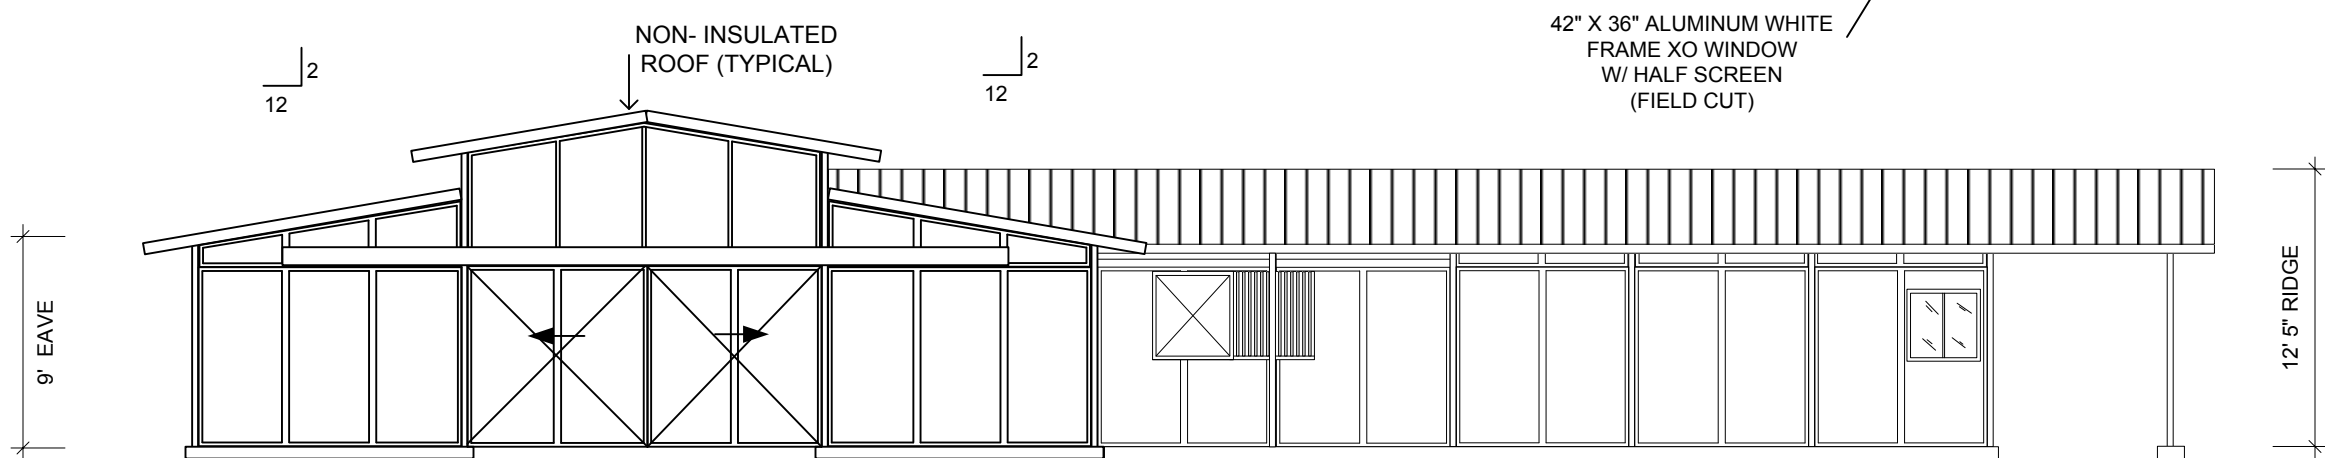

RIGHT ELEVATION

NOT FOR CONSTRUCTION:
SEE STRUCTURAL PLANS FOR ALL FINAL INFORMATION

LAYOUT DRAWING ACCEPTED BY: _____ DATE _____
 LAYOUT DRAWING ACCEPTED BY: _____ DATE _____
 SALES REPRESENTATIVE: _____ DATE _____



Designed Especially for:
GIACOMO CAPACCI ARABIANS
 AREZZO, TOSCANA, ITALY
 By: BARNOLOGIST
 (844) BARNs4U

P.O. NUMBER _____
 DATE 10-30-08
 REVISED DATE _____
 PAGE 2 OF 2

