



12' DOOR 3/4" WALL


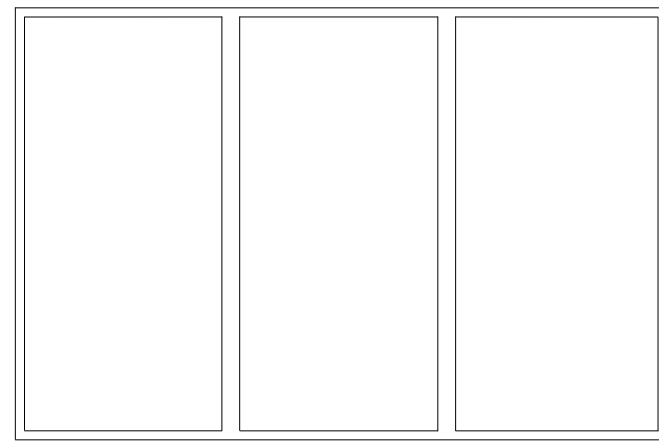


12' DIVIDER 3/4" WALL

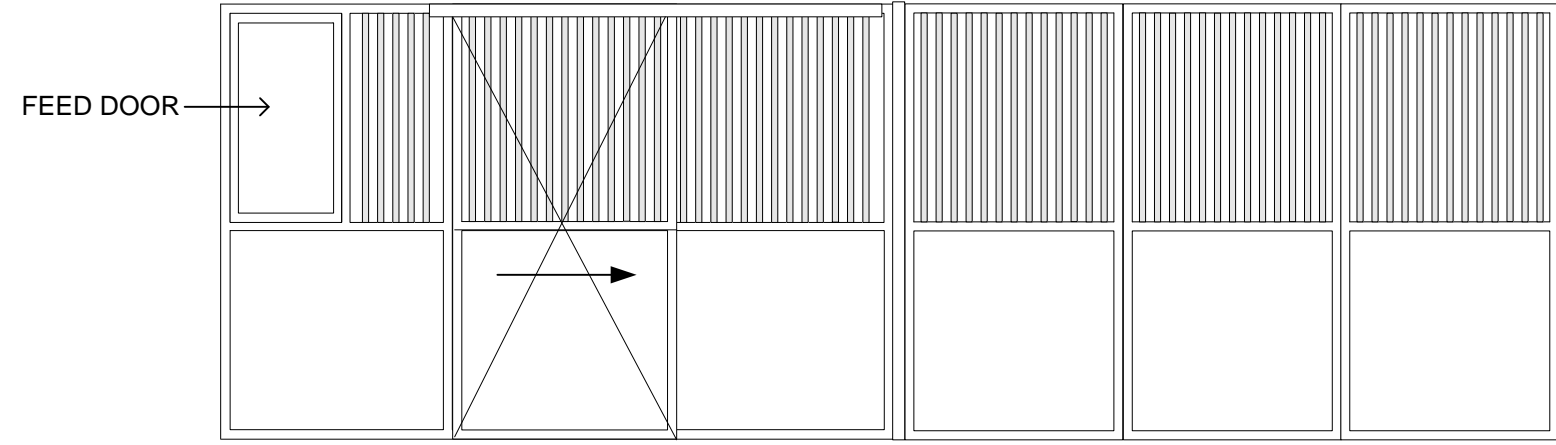

24' ESTATE STALL FRONT
GALV. FRAME W/
3/4" PTD PANELS

96"

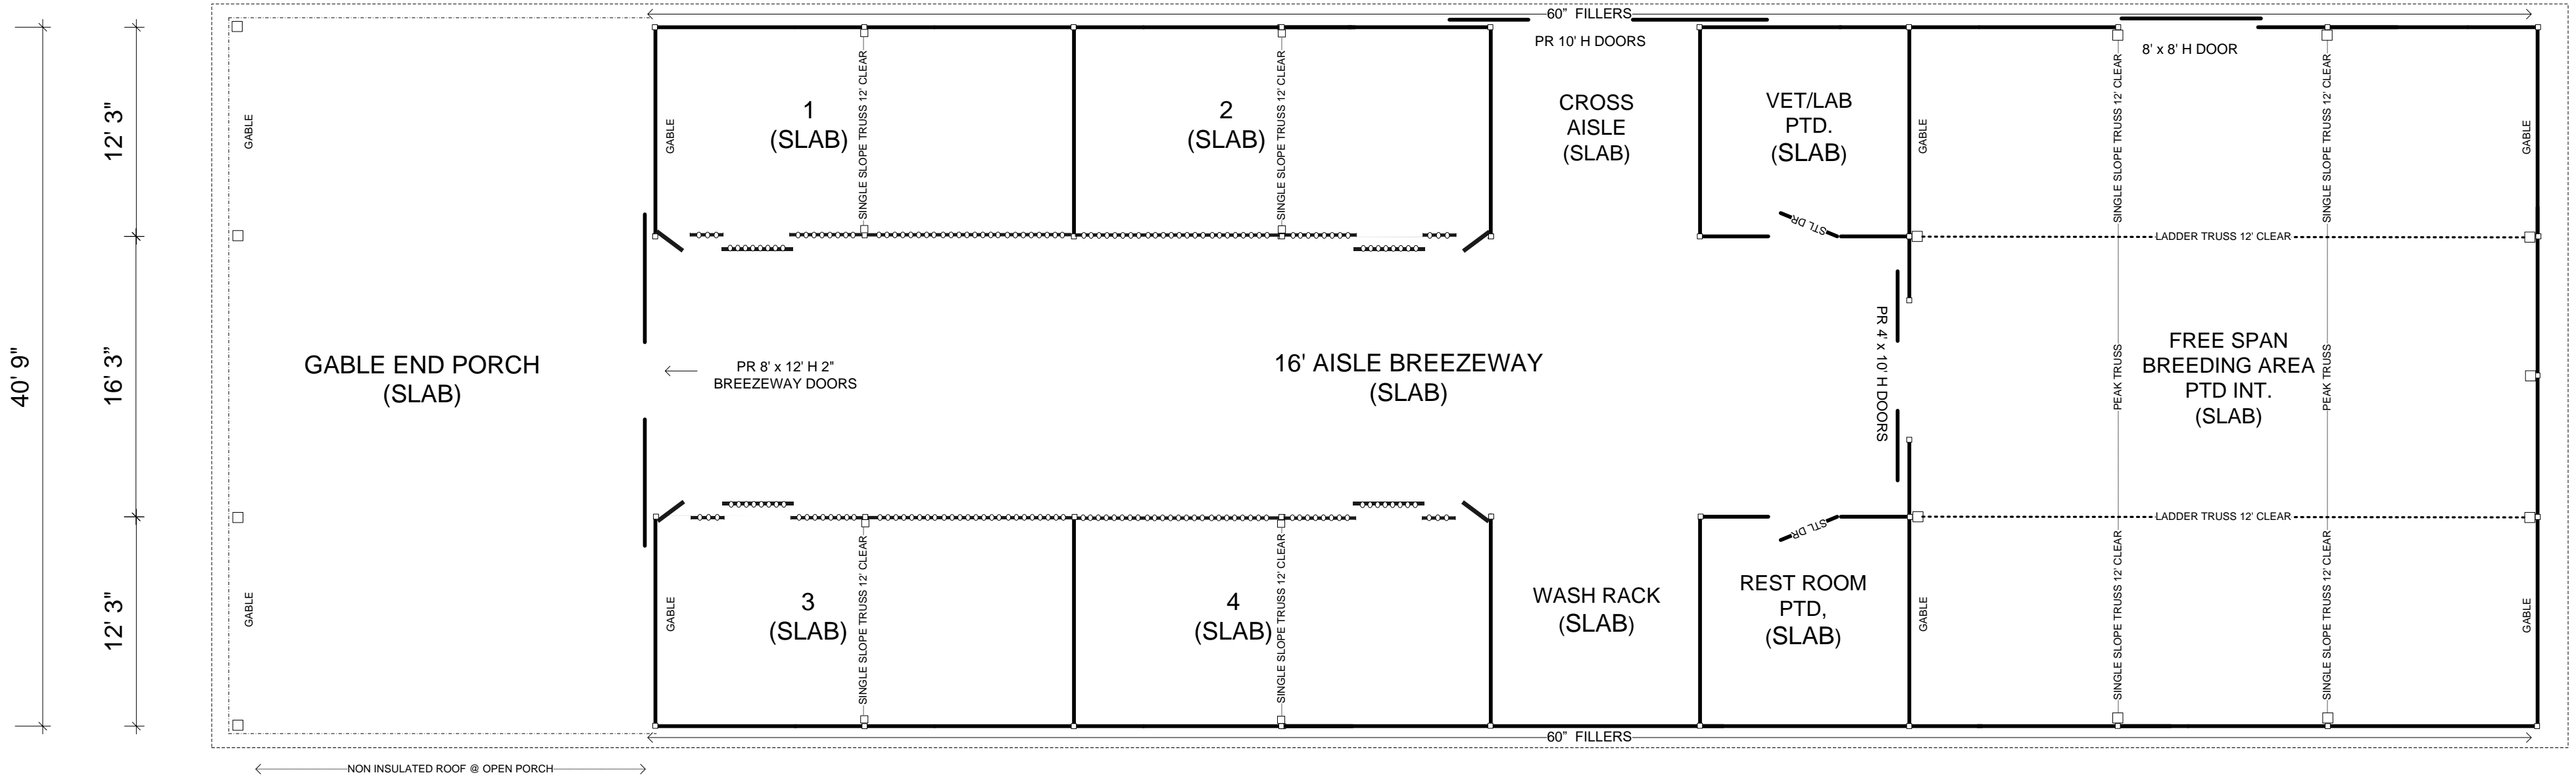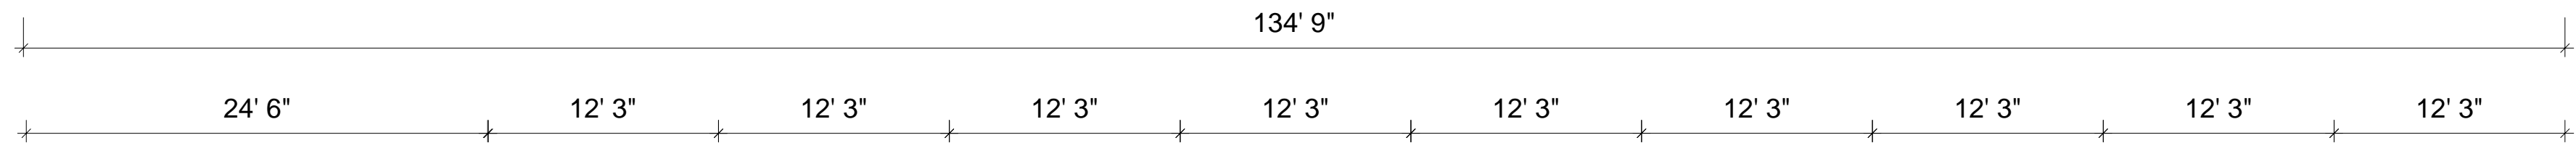

NOT FOR
CONSTRUCTION:
SEE STRUCTURAL
PLANS FOR ALL FINAL
INFORMATION





LAYOUT DRAWING ACCEPTED BY: _____ DATE _____
LAYOUT DRAWING ACCEPTED BY: _____ DATE _____
SALES REPRESENTATIVE: _____ DATE _____




Designed Especially for:
COPPER SPRING RANCH
BOZEMAN, MT
By: BARNOLOGIST
(844) BARNs4U

P.O. NUMBER 041417-PC
DATE 04-14-17
REVISED DATE _____
PAGE 1 OF 2



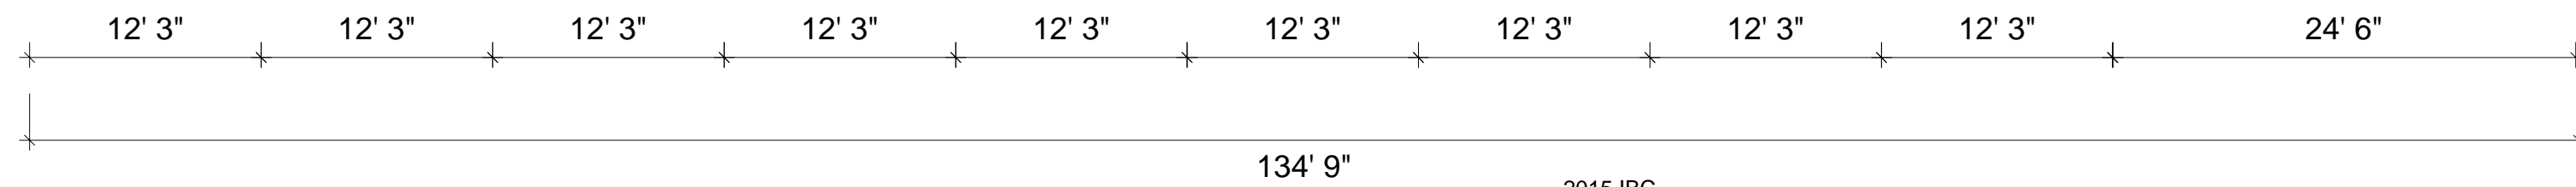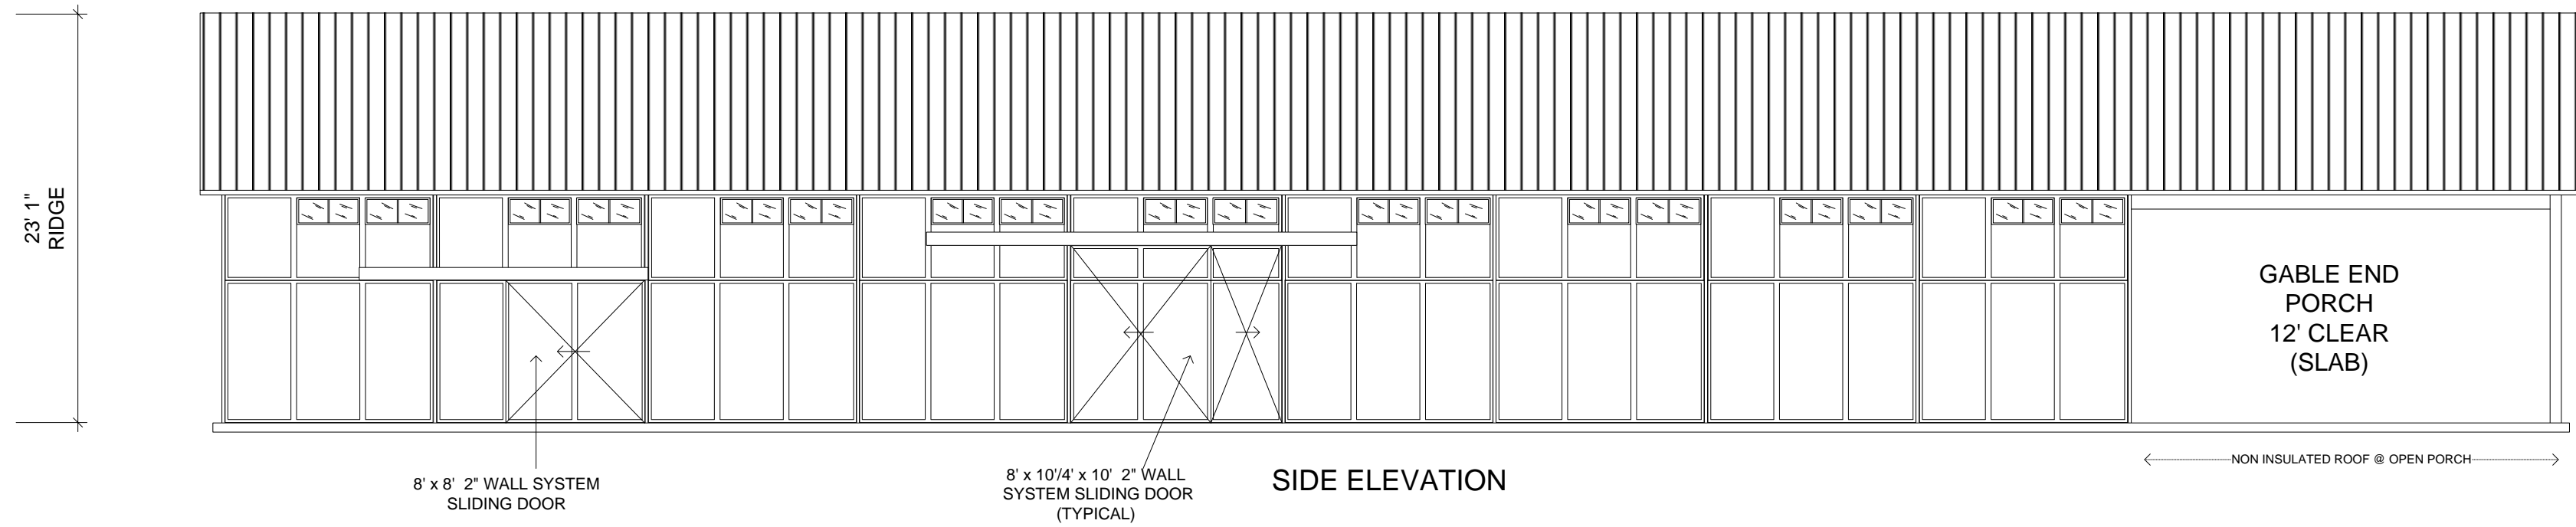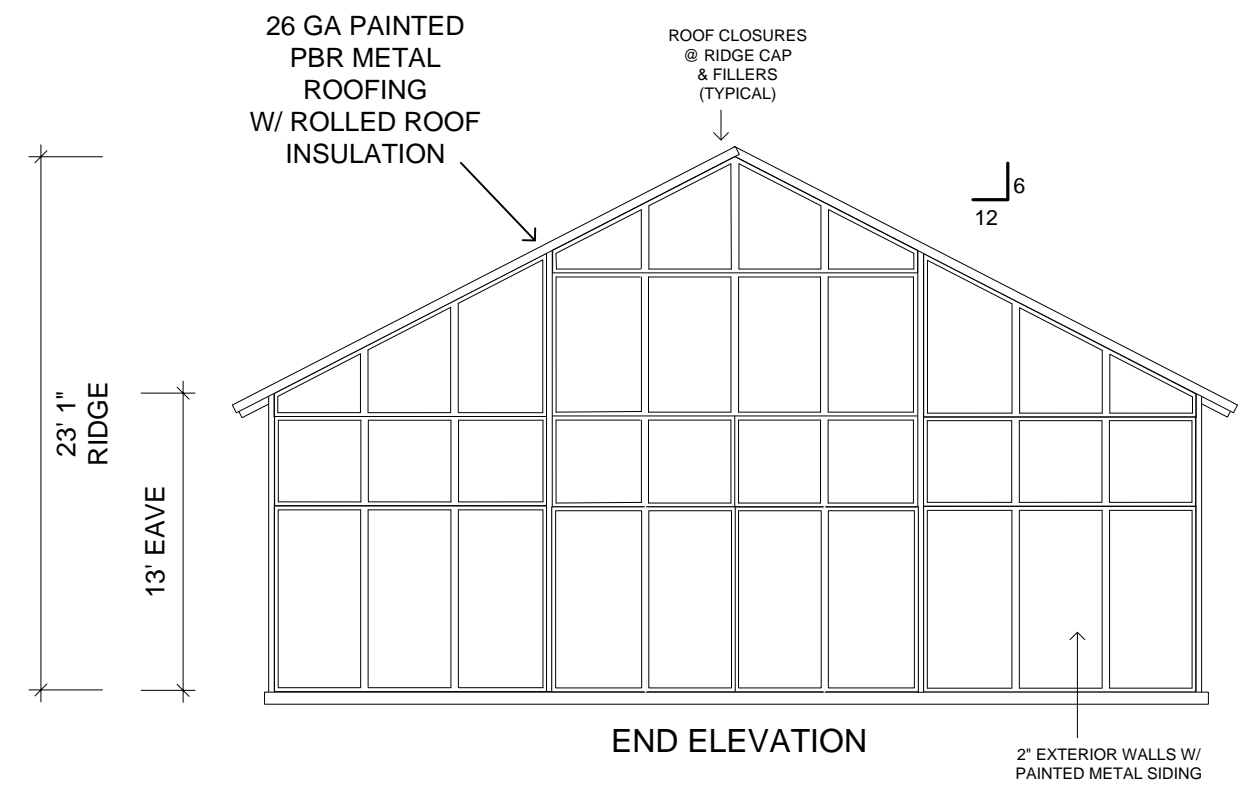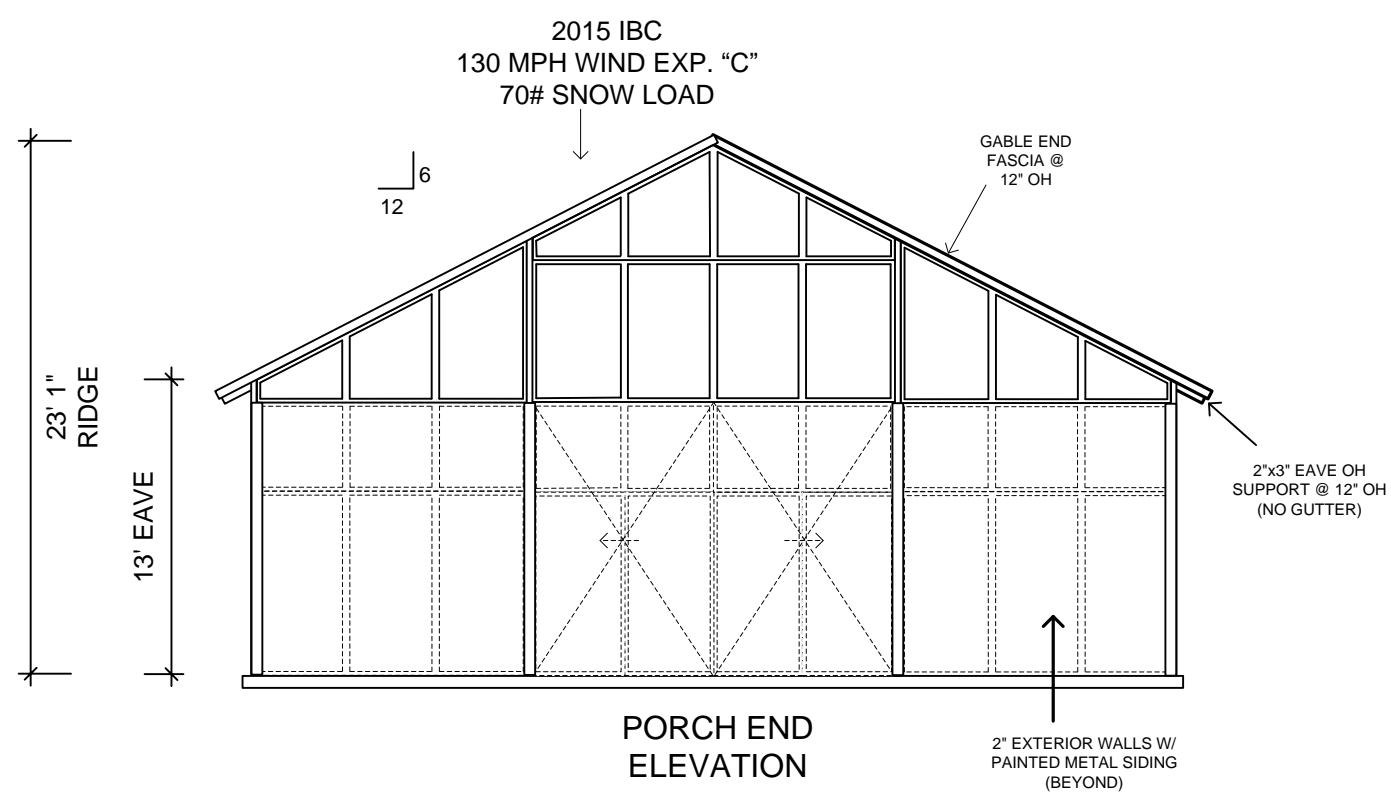

2015 IBC
130 MPH WIND EXP. "C"
70# SNOW LOAD

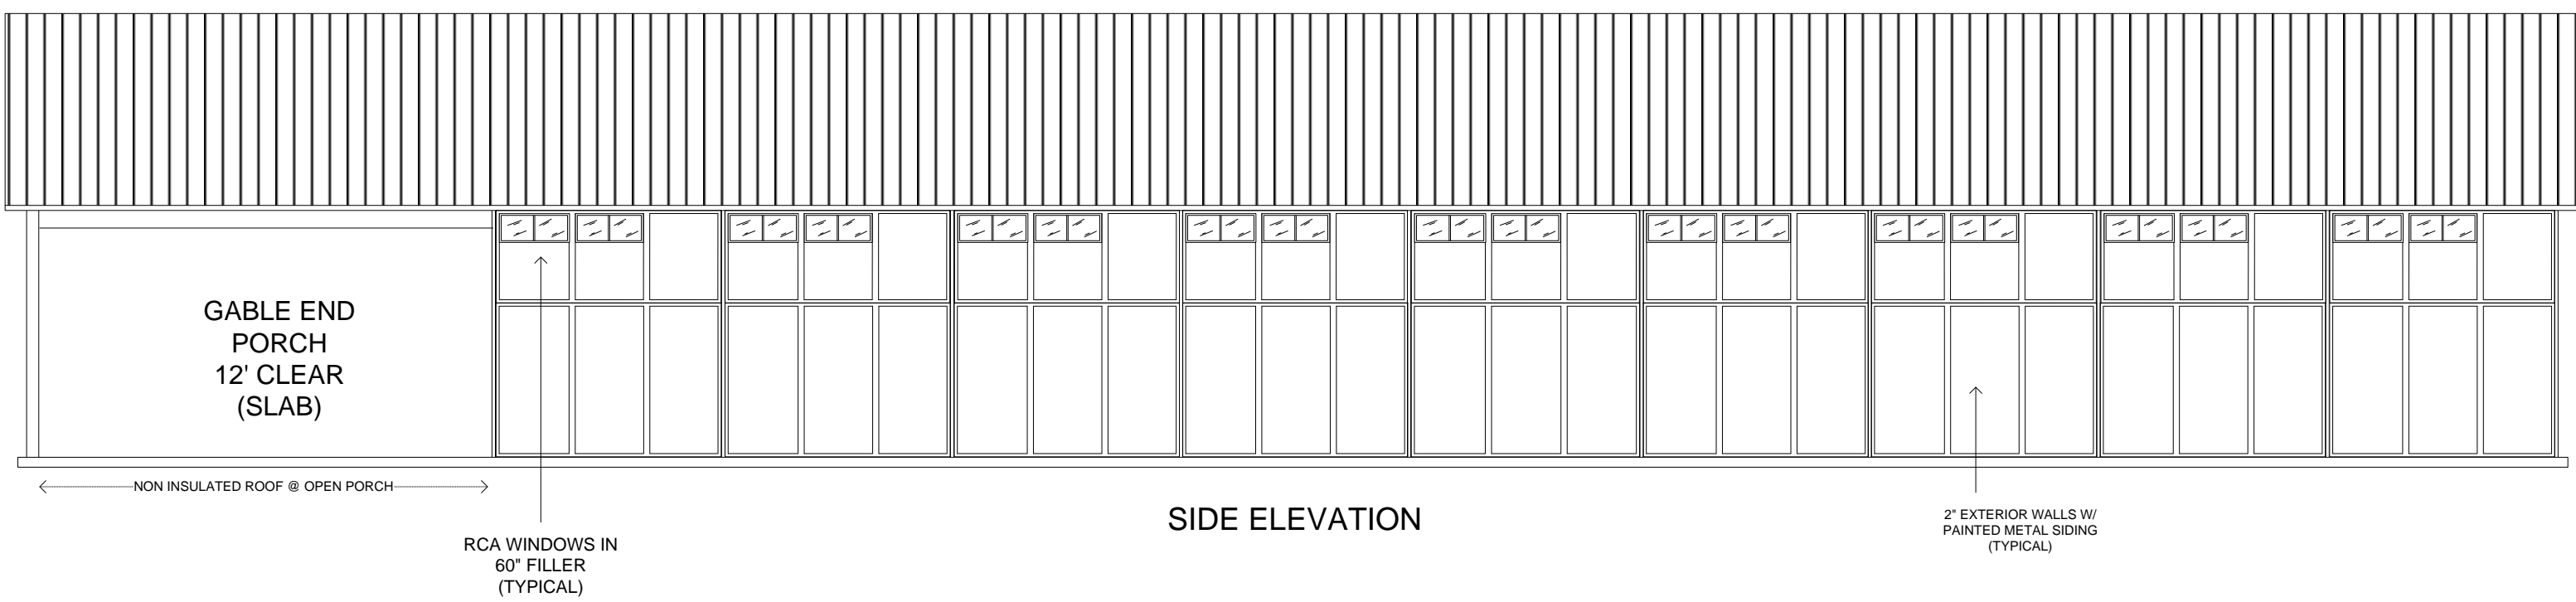

NOT FOR CONSTRUCTION:
SEE STRUCTURAL PLANS FOR ALL FINAL INFORMATION

LAYOUT DRAWING ACCEPTED BY: _____ DATE _____
LAYOUT DRAWING ACCEPTED BY: _____ DATE _____
SALES REPRESENTATIVE: _____ DATE _____



Designed Especially for:
COPPER SPRING RANCH
BOZEMAN, MT
By: BARNOLOGIST
(844) BARN54U

P.O. NUMBER 041417-PC
DATE 04-14-17
REVISED DATE _____
PAGE 2 OF 2

