


RANCH DIV. WALL

114' 3"

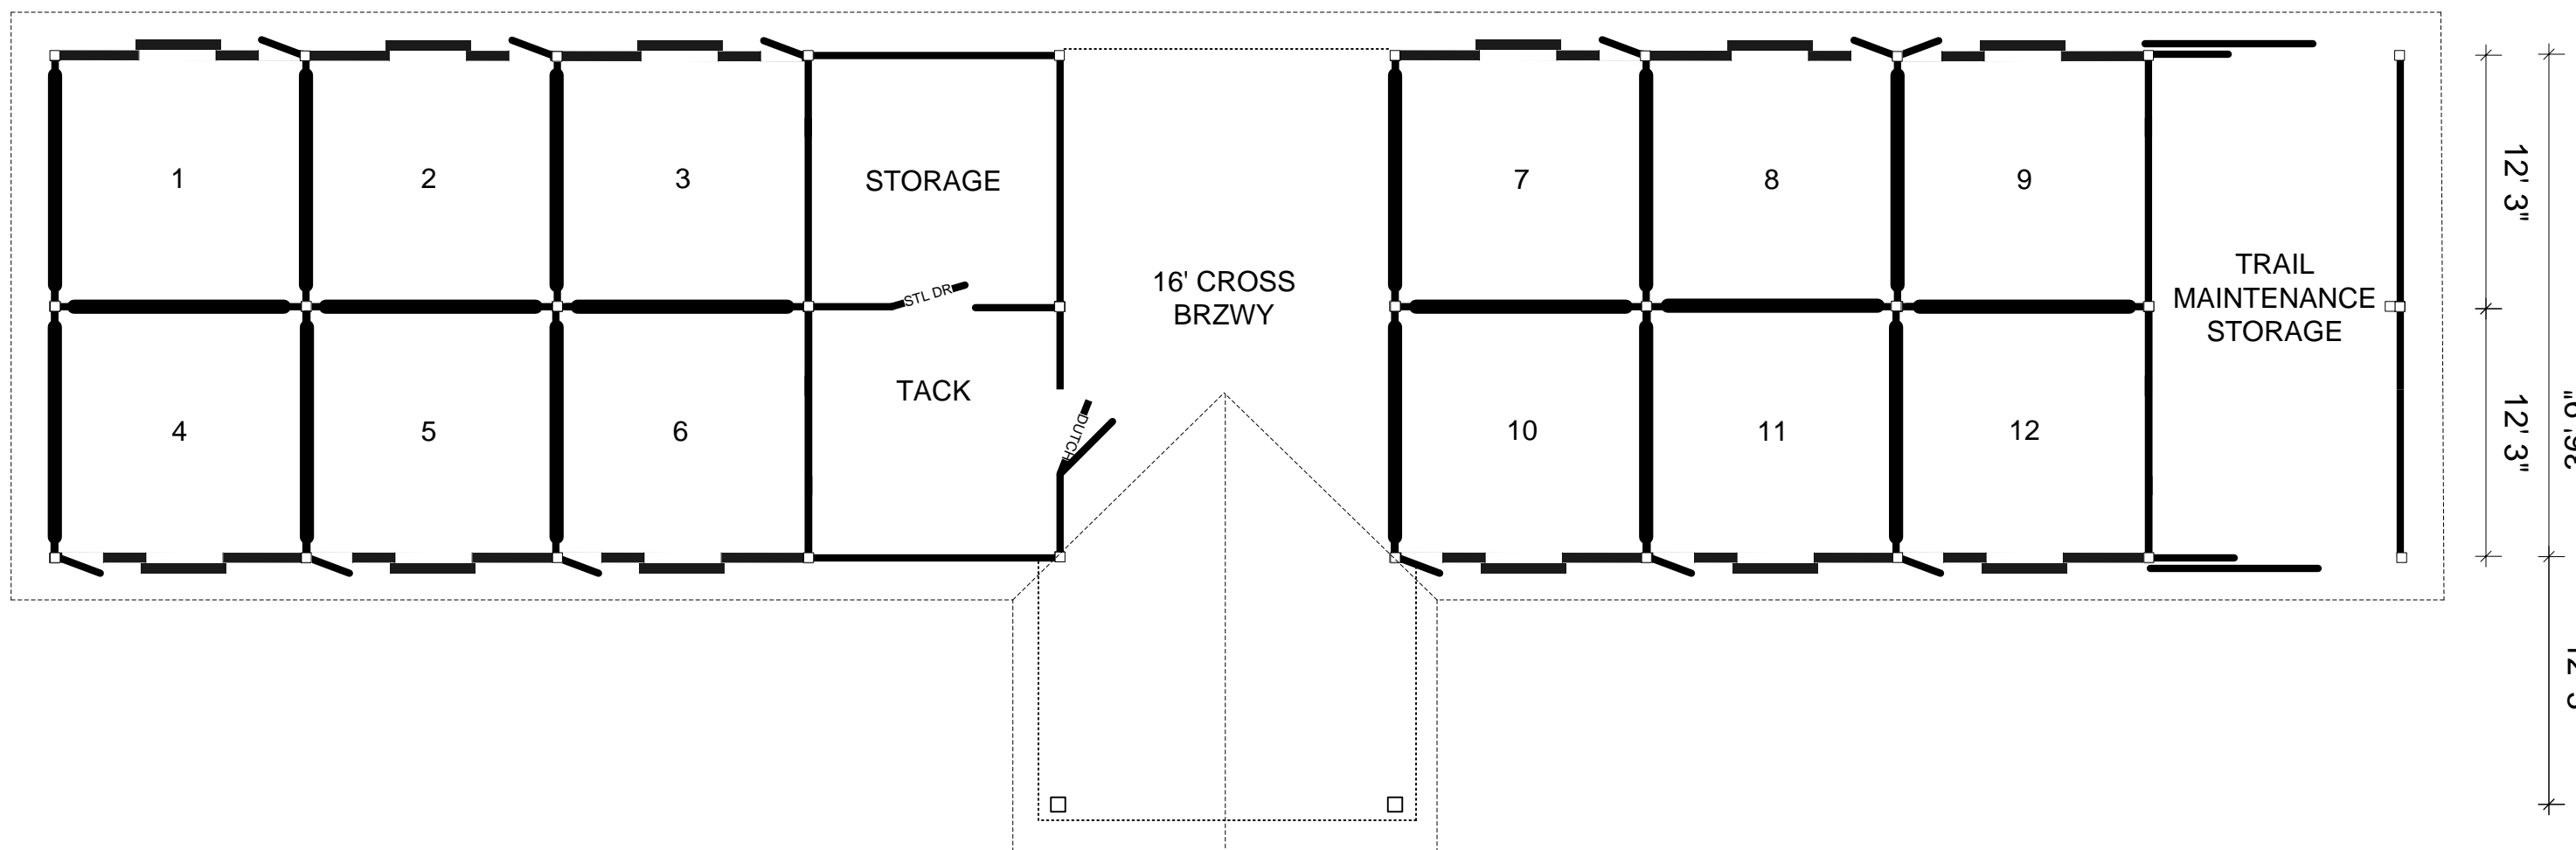

NOT FOR  
CONSTRUCTION:  
SEE STRUCTURAL  
PLANS FOR ALL FINAL  
INFORMATION


LAYOUT DRAWING ACCEPTED BY: \_\_\_\_\_ DATE \_\_\_\_\_  
 LAYOUT DRAWING ACCEPTED BY: \_\_\_\_\_ DATE \_\_\_\_\_  
 SALES REPRESENTATIVE: \_\_\_\_\_ DATE \_\_\_\_\_




Designed Especially for:  
**THE RANCH**  
 Scottsdale, AZ  
 By: BARNOLOGIST  
 (844) BARNS4U

P.O. NUMBER 021214-RC \_\_\_\_\_  
 DATE 2-12-14 \_\_\_\_\_  
 REVISED DATE \_\_\_\_\_  
 PAGE 1 OF 2



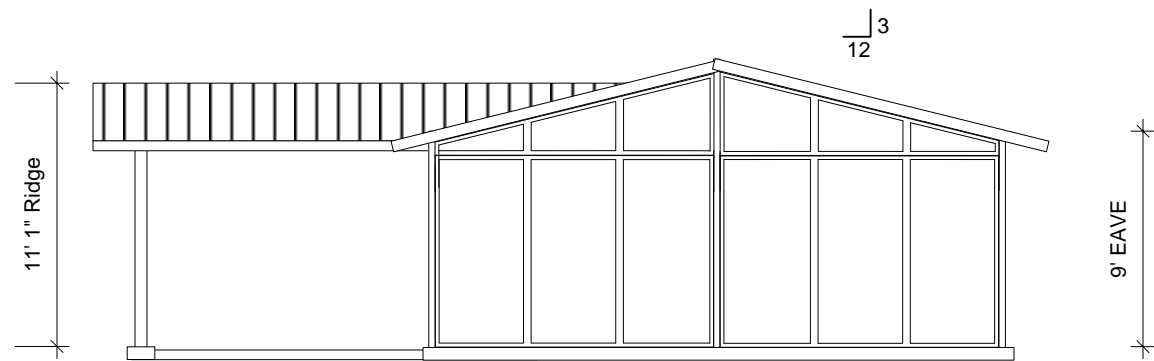


NORTH END ELEVATION

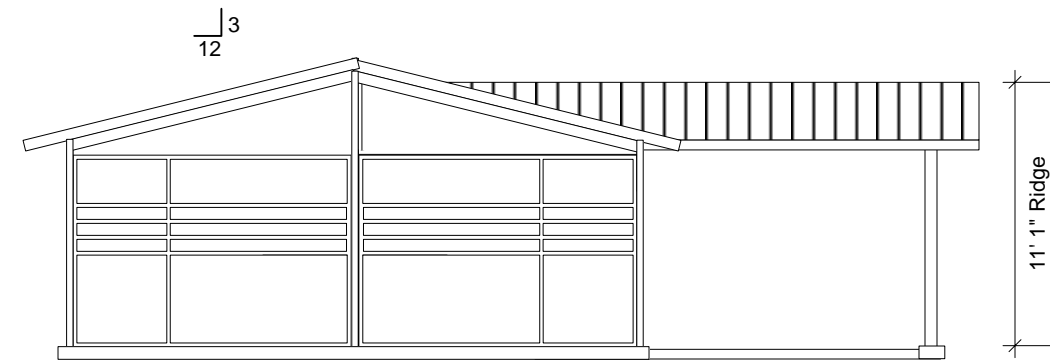


SOUTH END ELEVATION

26GA REVERSE BOX RIB  
PAINTED METAL ROOFING

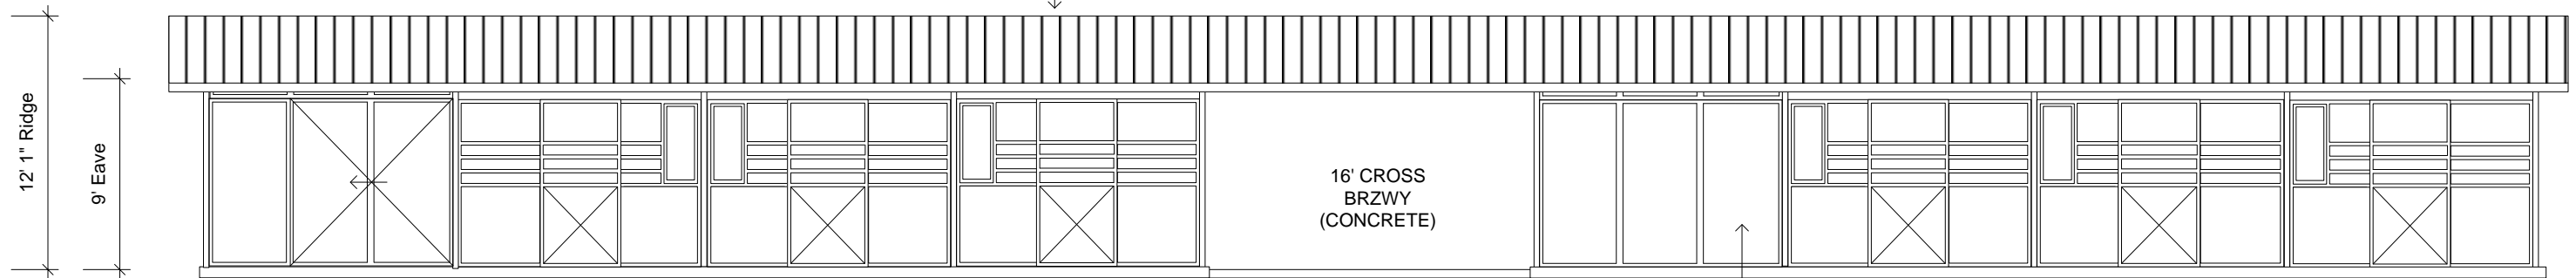

WEST ELEVATION

26GA REVERSE BOX RIB  
PAINTED METAL ROOFING

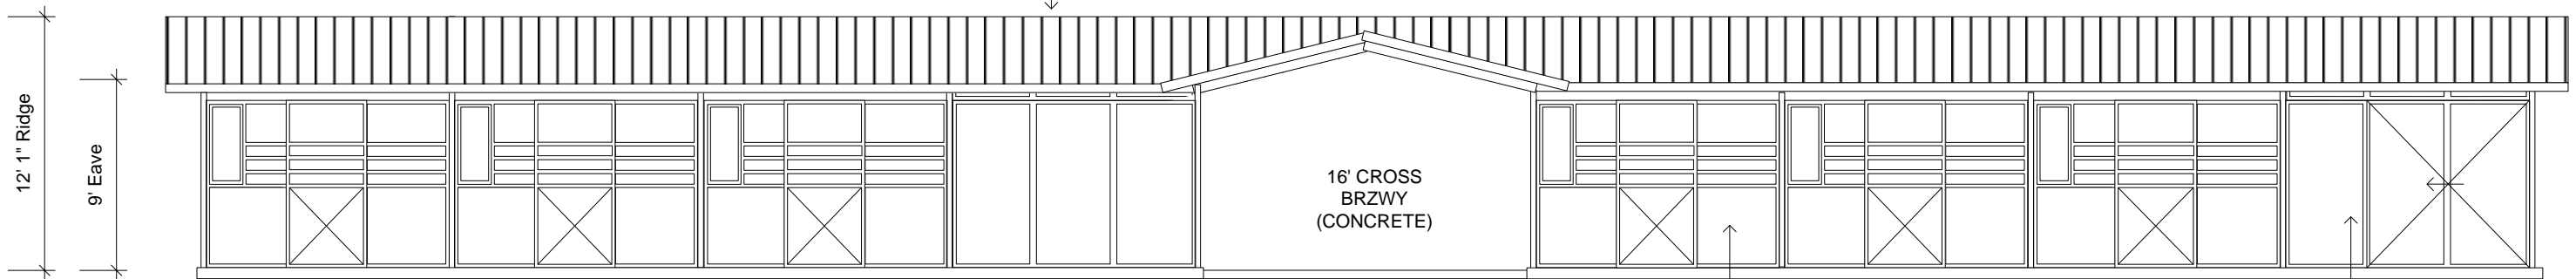

EAST ELEVATION

RANCH STALL FRONTS W/  
GALV FRAMES AND PAINTED METAL  
SIDING (TYPICAL)

SOLID WALLS  
@ STORAGE

NOT FOR  
CONSTRUCTION:  
SEE STRUCTURAL  
PLANS FOR ALL FINAL  
INFORMATION

LAYOUT DRAWING ACCEPTED BY: \_\_\_\_\_ DATE \_\_\_\_\_  
LAYOUT DRAWING ACCEPTED BY: \_\_\_\_\_ DATE \_\_\_\_\_  
SALES REPRESENTATIVE: \_\_\_\_\_ DATE \_\_\_\_\_



Designed Especially for:  
**THE RANCH**  
**Scottsdale, AZ**  
By: BARNOLOGIST  
(844) BARNS4U

P.O. NUMBER 021214-RC  
DATE 2-12-14  
REVISED DATE  
PAGE 2 OF 2

