



FLOOR PLAN

LAYOUT DRAWING ACCEPTED BY: _____	DATE _____		Designed Especially for: THE PHOENIX ZOO PHOENIX, AZ By: RANDY COFFMAN BARNOLOGIST (602) 399-7988	P.O. NUMBER _____
LAYOUT DRAWING ACCEPTED BY: _____	DATE _____			DATE _____
SALES REPRESENTATIVE: _____	DATE _____			REVISED DATE 8-13-07** _____
				PAGE 1 OF 2


3/25/07

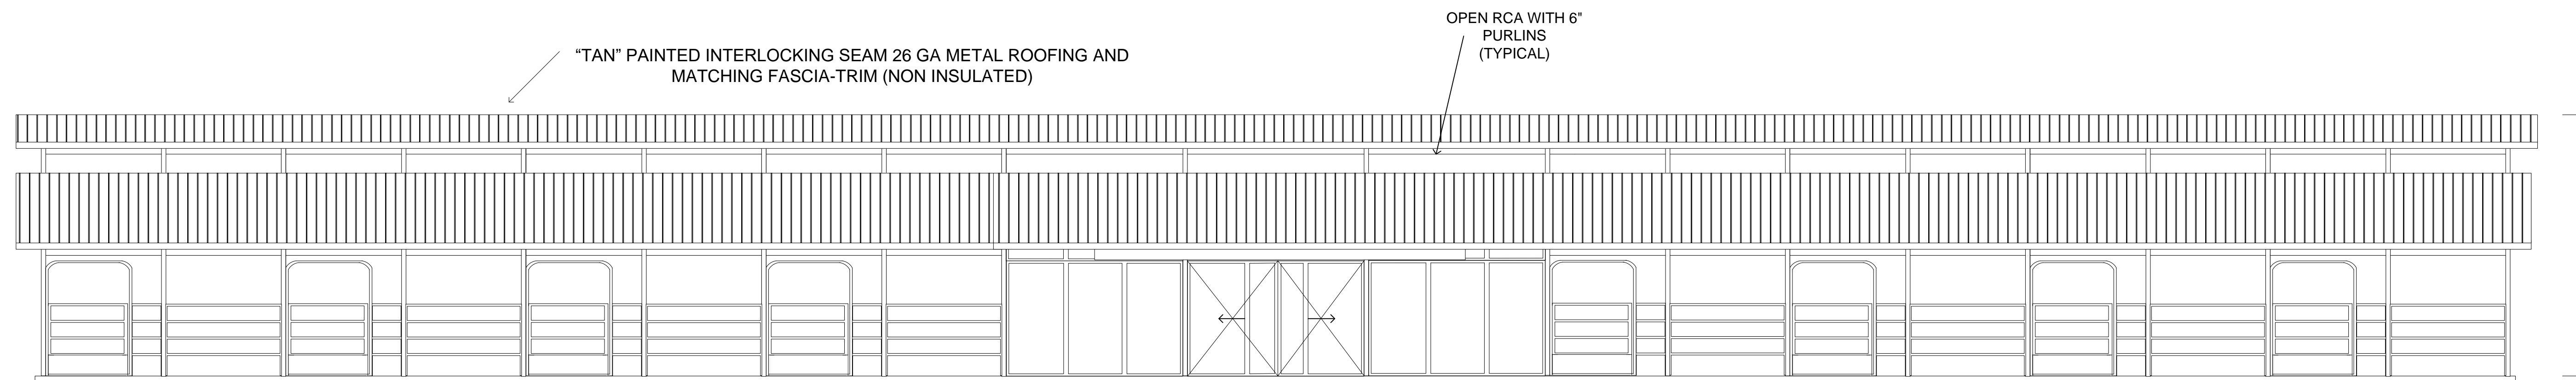

FRONT ELEVATION

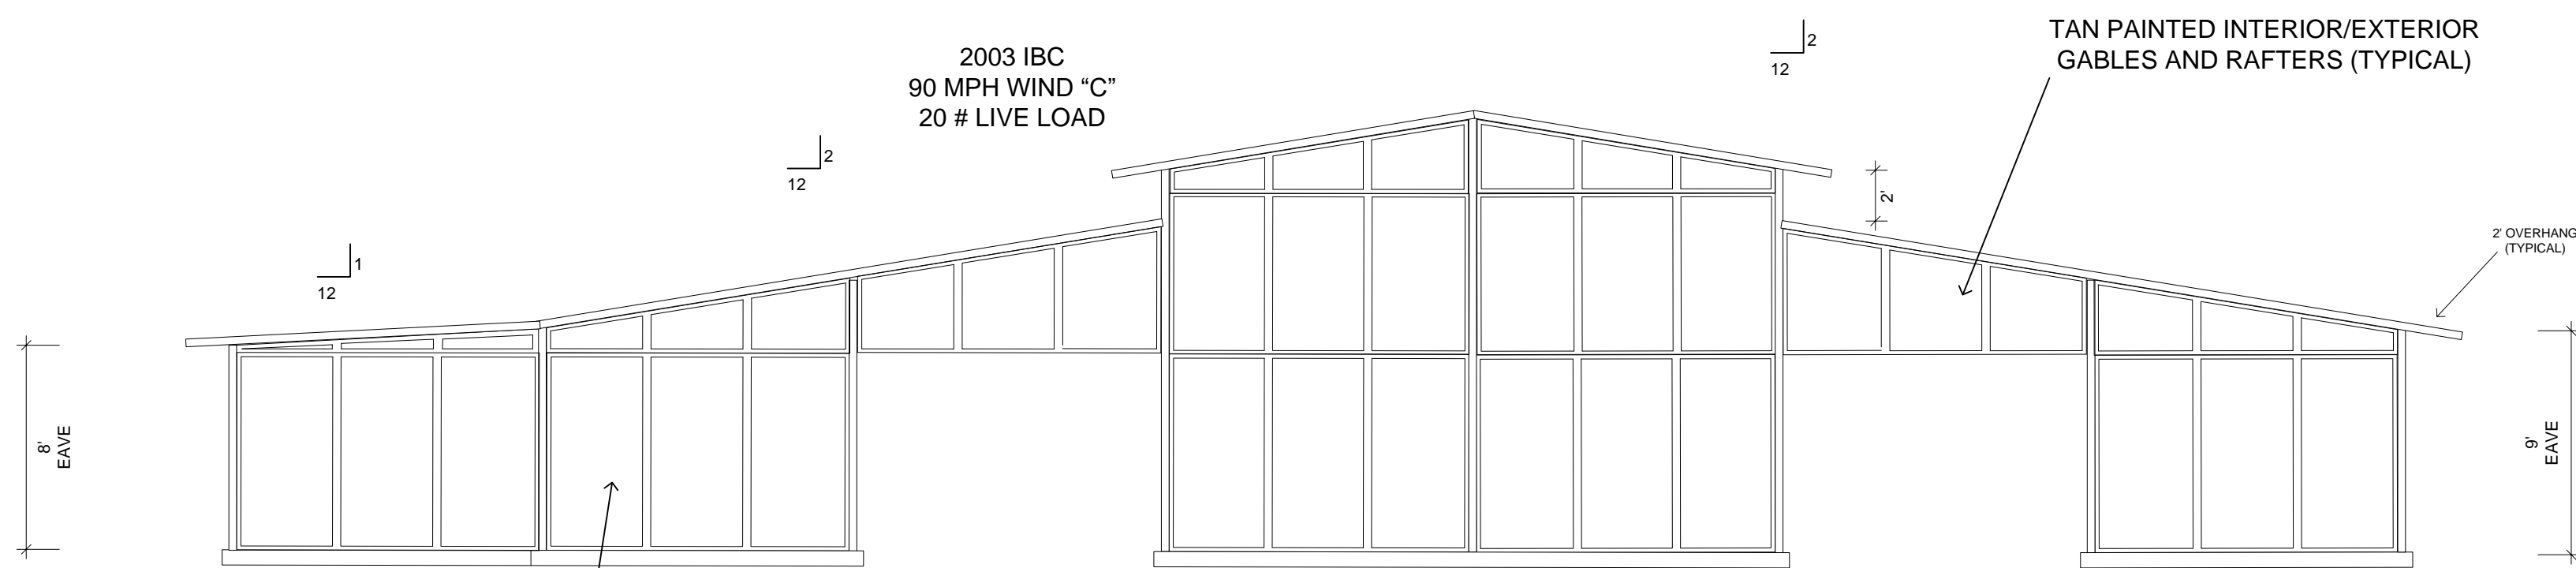


END ELEVATION

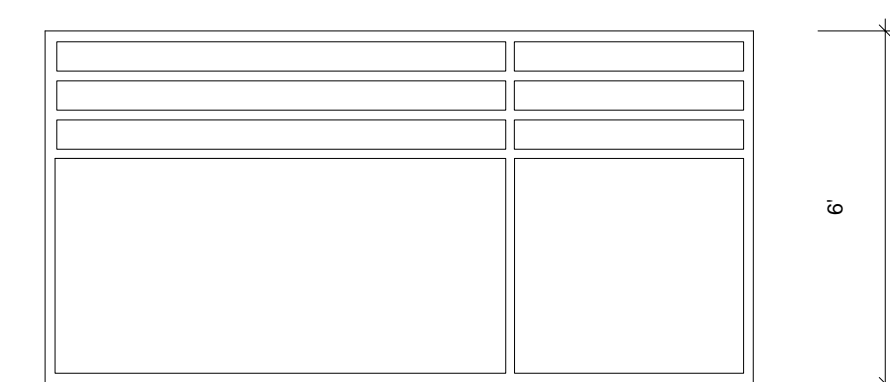

LONE STAR DIVIDER WALL

HEARTLAND EXTERIOR WALLS W/
TAN PAINTED METAL (TYPICAL)

SEE ENGINEERED
PLANS
FOR ALL FINAL
DIMENSIONS &
INFORMATION

LAYOUT DRAWING ACCEPTED BY: _____	DATE _____		Designed Especially for: THE PHOENIX ZOO	P.O. NUMBER _____
LAYOUT DRAWING ACCEPTED BY: _____	DATE _____		PHOENIX, AZ	DATE _____
SALES REPRESENTATIVE: _____	DATE _____		By: RANDY COFFMAN	REVISED DATE _____
			BARNOLOGIST	PAGE <u>2</u> OF <u>2</u>
			(602) 399-7988	
			3/25/07	