
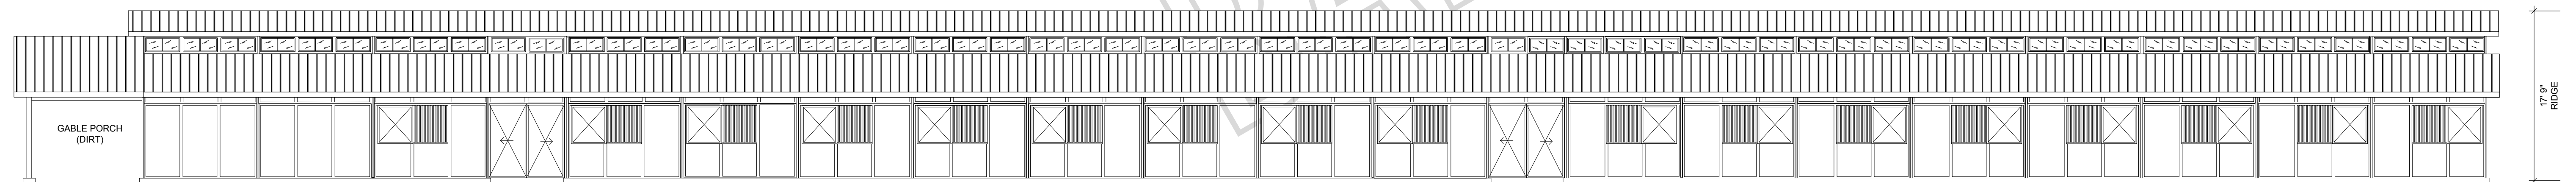


261'-5"

12' 3" 12' 3" 12' 3" 12' 3" 8' 2 1/2" 12' 3" 12' 3" 12' 3" 12' 3" 12' 3" 12' 3" 12' 3" 12' 3" 8' 2 1/2" 12' 3" 12' 3" 12' 3" 12' 3" 12' 3" 12' 3" 12' 3"

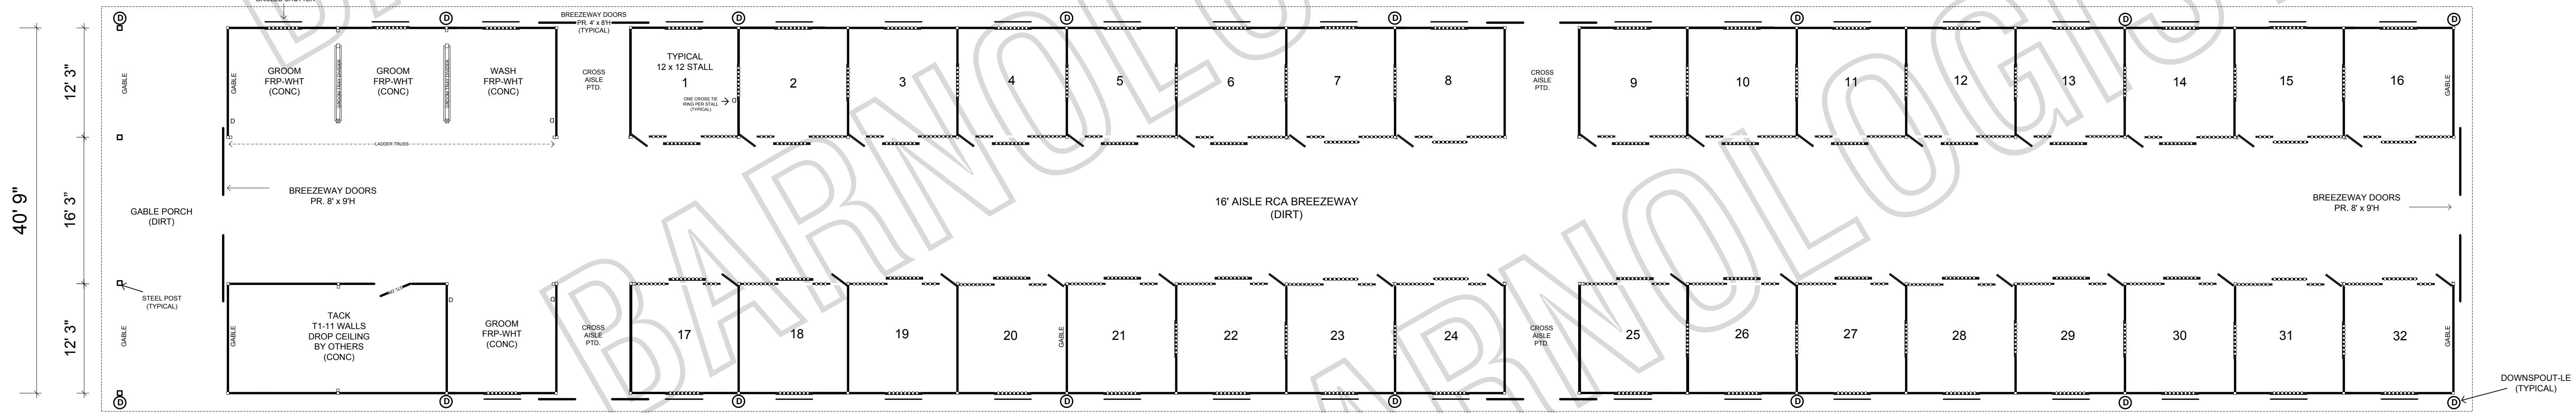

NOT FOR CONSTRUCTION: SEE STRUCTURAL PLANS FOR ALL FINAL INFORMATION

LAYOUT DRAWING ACCEPTED BY: _____ DATE _____
 LAYOUT DRAWING ACCEPTED BY: _____ DATE _____
 SALES REPRESENTATIVE: _____ DATE _____



Designed Especially for:
CUSTOMER
SEATTLE, OREGON
 By: BARNOLOGIST
 (844) BARNS4U

P.O. NUMBER _____
 DATE _____
 REVISED DATE _____
 PAGE 1 OF 1

CONCRETE FOUNDATIONS/SLABS ARE NOT INCLUDED BUT SHOWN FOR CLARITY